


LITTLE BALD LAKE

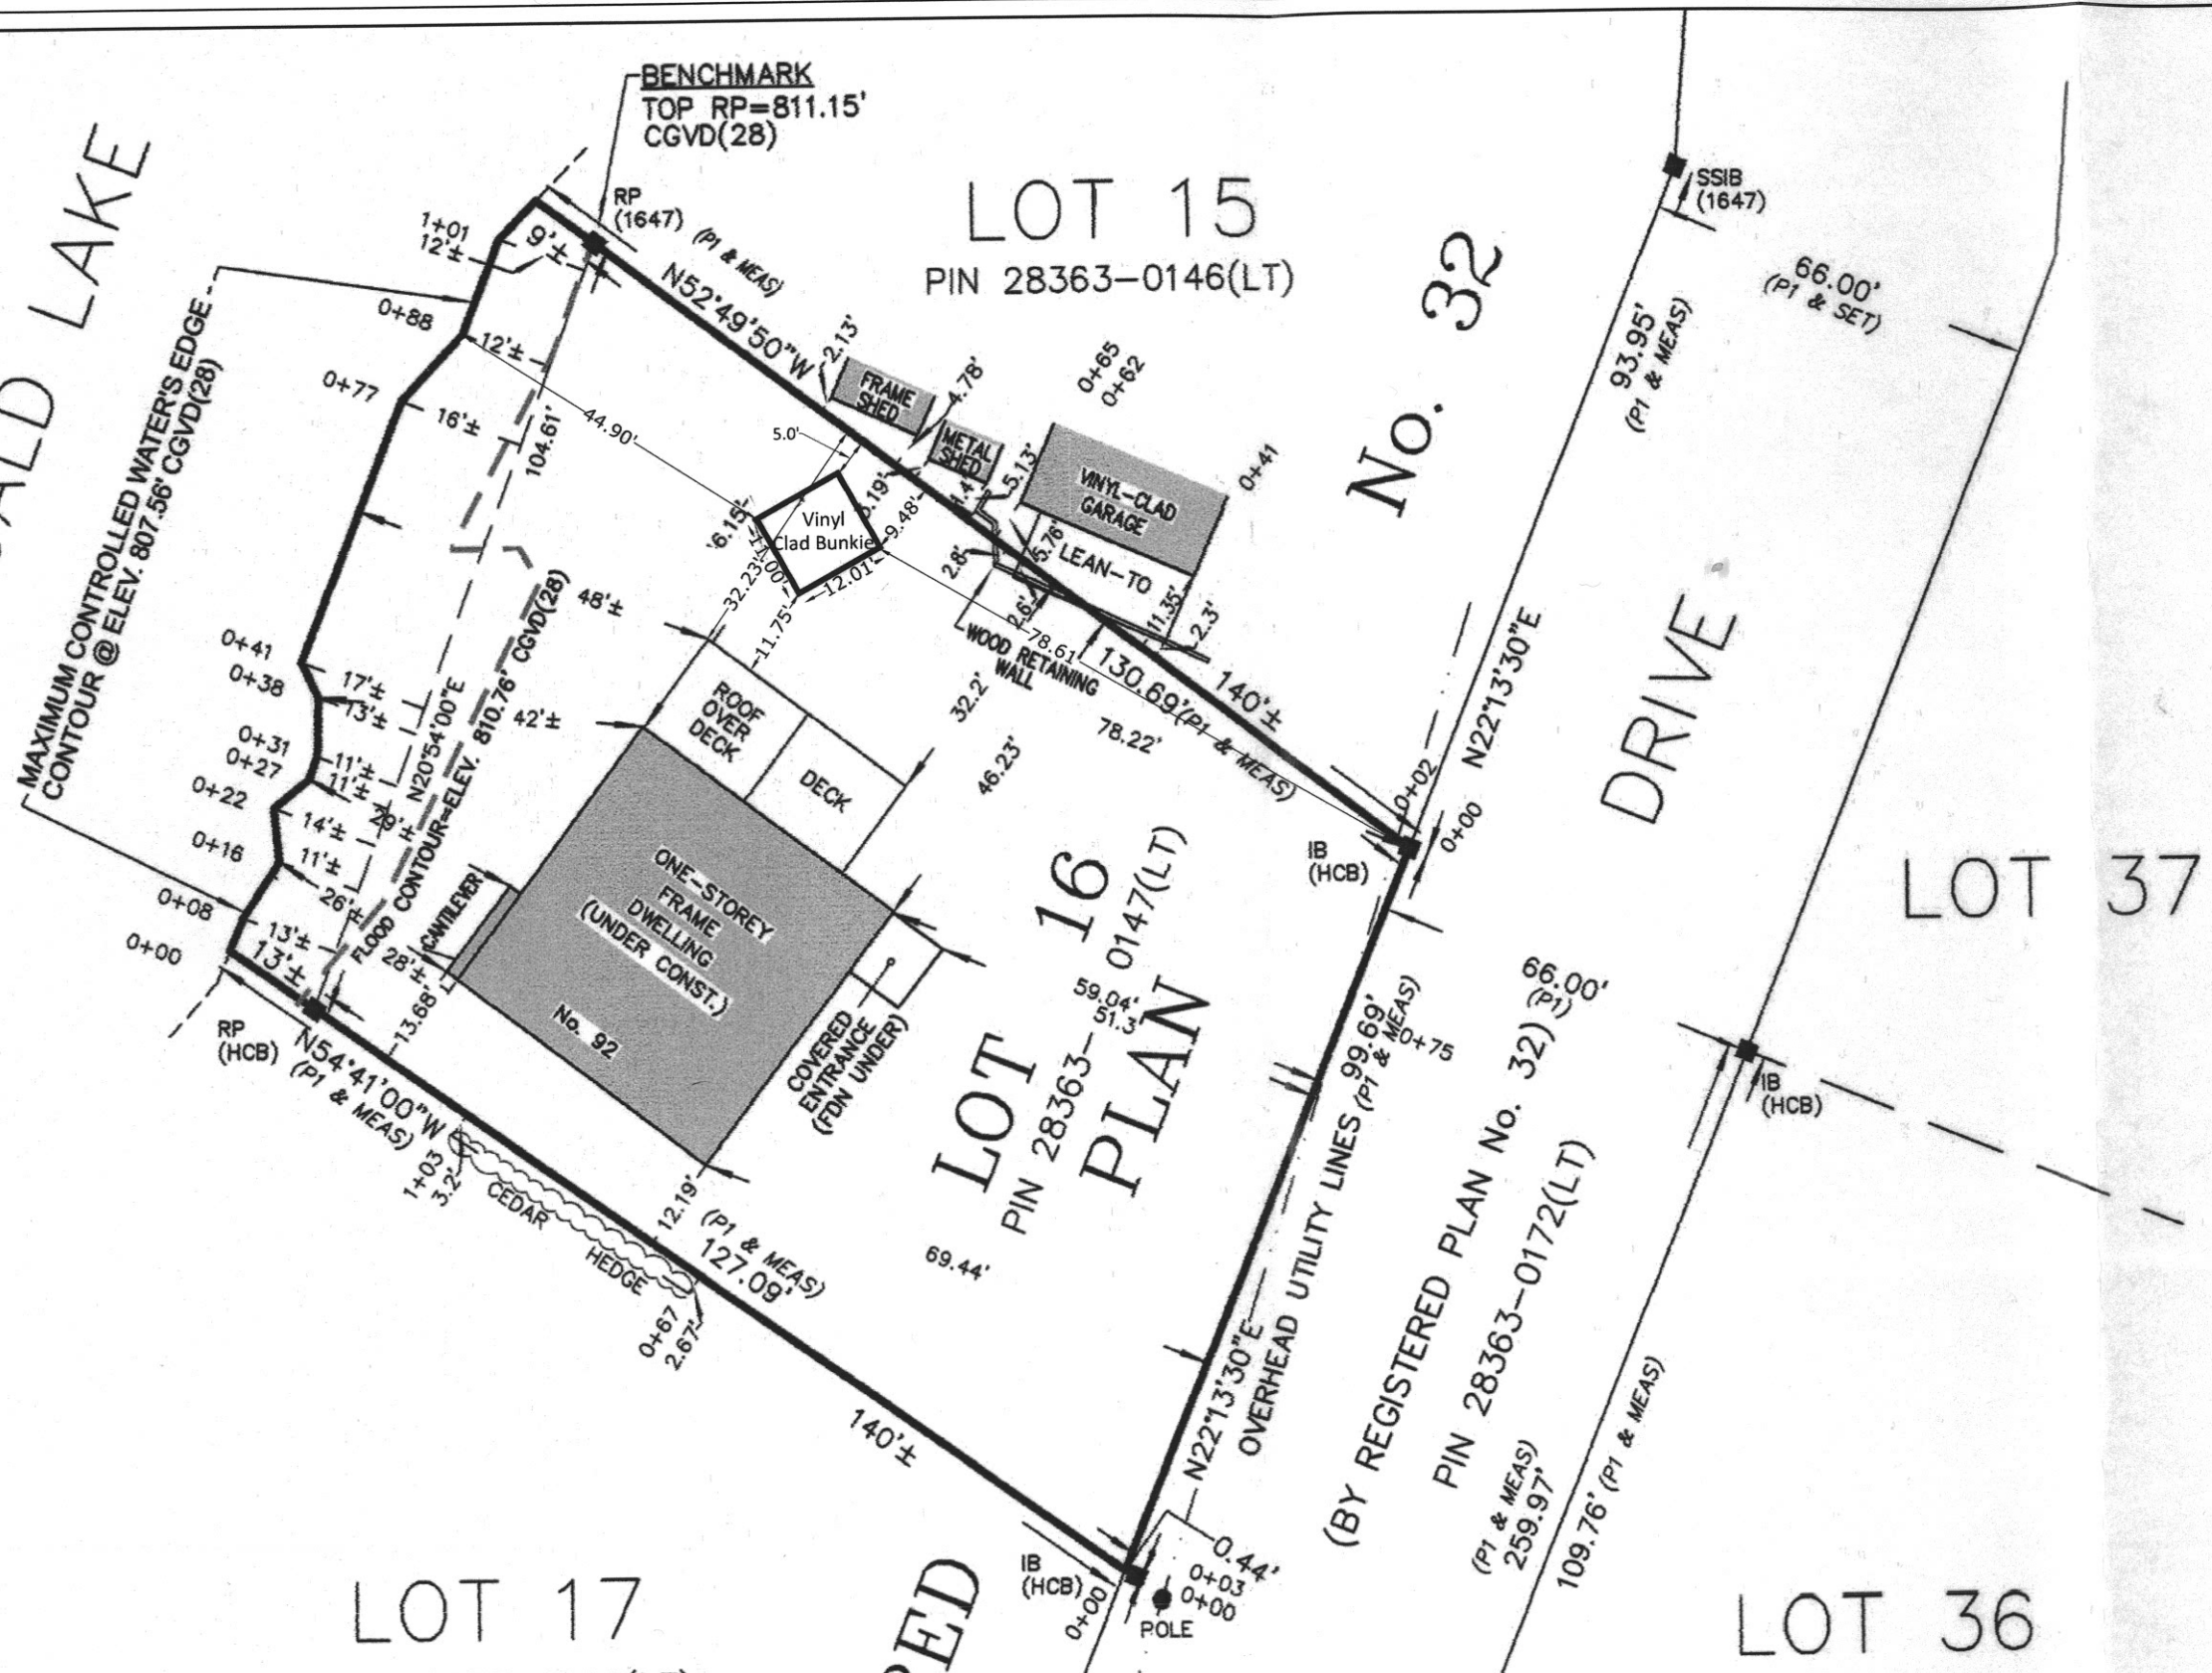

SITE PLAN

92 PENINSULA DRIVE
 LOT 16 REGISTERED PLAN 32
 MUNICIPALITY OF TRENT LAKES
 COUNTY OF PETERBOROUGH



Scale 1/4" = 1'

NAD 1983 UTM Zone 17N

Data Sources:
 Land Information Ontario 2020
 County of Peterborough GIS, 2020
 Queens Printer for Ontario, 2018

Created In:	AutCAD 2019
Drawn By:	JWhalen
Checked By:	LPronk
Map Date:	2020-11-3
Project Number:	85053