

DO NOT SCALE DRAWING. DIMENSIONS ARE TO BE CHECKED AND VERIFIED BY THE CONTRACTOR ON SITE.

All drawings, specifications and related documents are the copyright of the architect, and must be returned upon request. Reproduction of drawings, specifications and related documents in whole or in part is strictly forbidden without the architect's written permission.

This drawing shall not be used for construction purposes unless countersigned by KENNETH ISAAC Architect INC.



1	26/02/25	ISSUED FOR CLIENT REVIEW
No.	Date	Remarks
Revisions		

DS PROPERTY / PROJECT NO.: 500211923010201

x - KIA Stamp 03.TIF

KENNETH ISAAC *architect*

9 Cudmore Rd.
Oakville, Ontario, L6L 2Y4
Phone: (647) 801-5248

Project:	THOMAS S. MONSON CAMP HOST CABIN		
Drawing:	PROPOSED MAIN FLOOR PLAN & FOUNDATION PLAN		
Proj. No.:	2021-01	Scale:	1/4" = 1'-0"
Date:	JUNE 2025	Drwn: DD	Chkd: KI


Drawing No.:

A-1


DO NOT SCALE DRAWING. DIMENSIONS ARE TO BE CHECKED AND VERIFIED BY THE CONTRACTOR ON SITE.

All drawings, specifications and related documents are the copyright of the architect, and must be returned upon request. Reproduction of drawings, specifications and related documents in whole or part is strictly forbidden without the architect's written permission.


This drawing shall not be used for construction purposes unless countersigned by KENNETH ISAAC Architect INC.

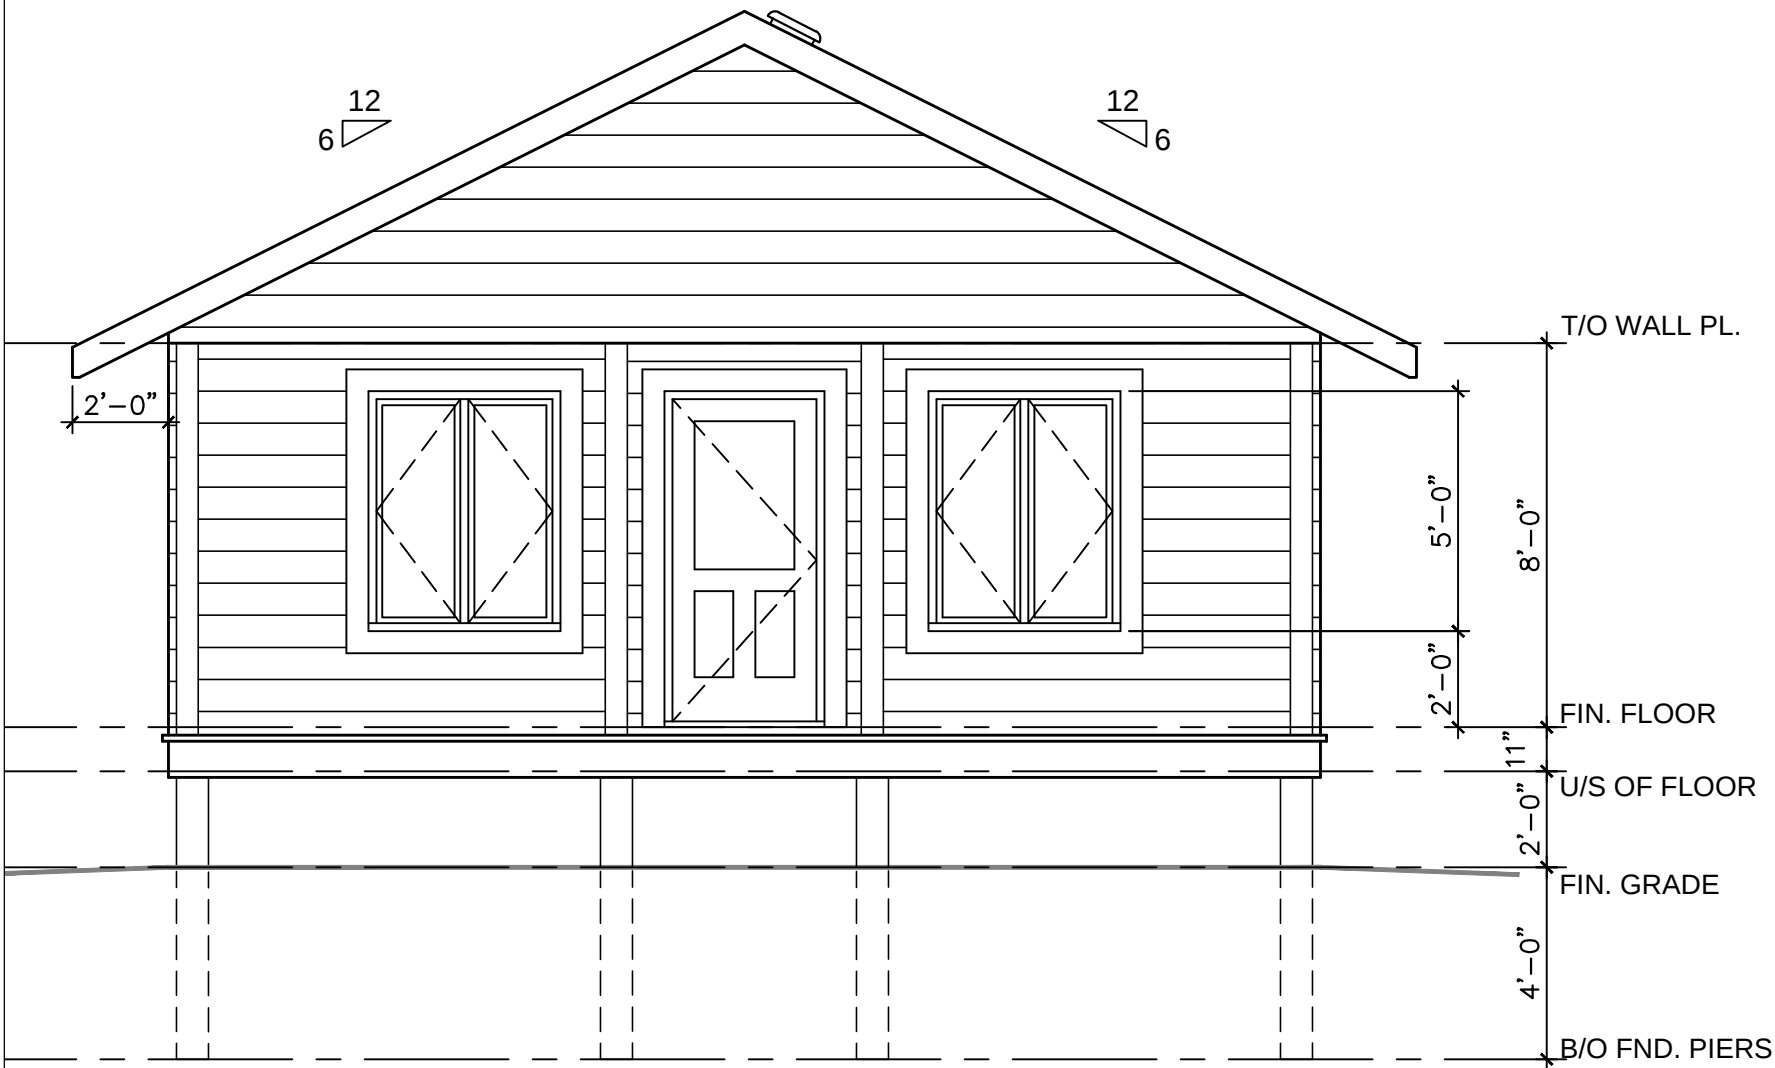


1
A-2
PROP. FRONT ELEVATION
SCALE: 1/4"=1'-0"

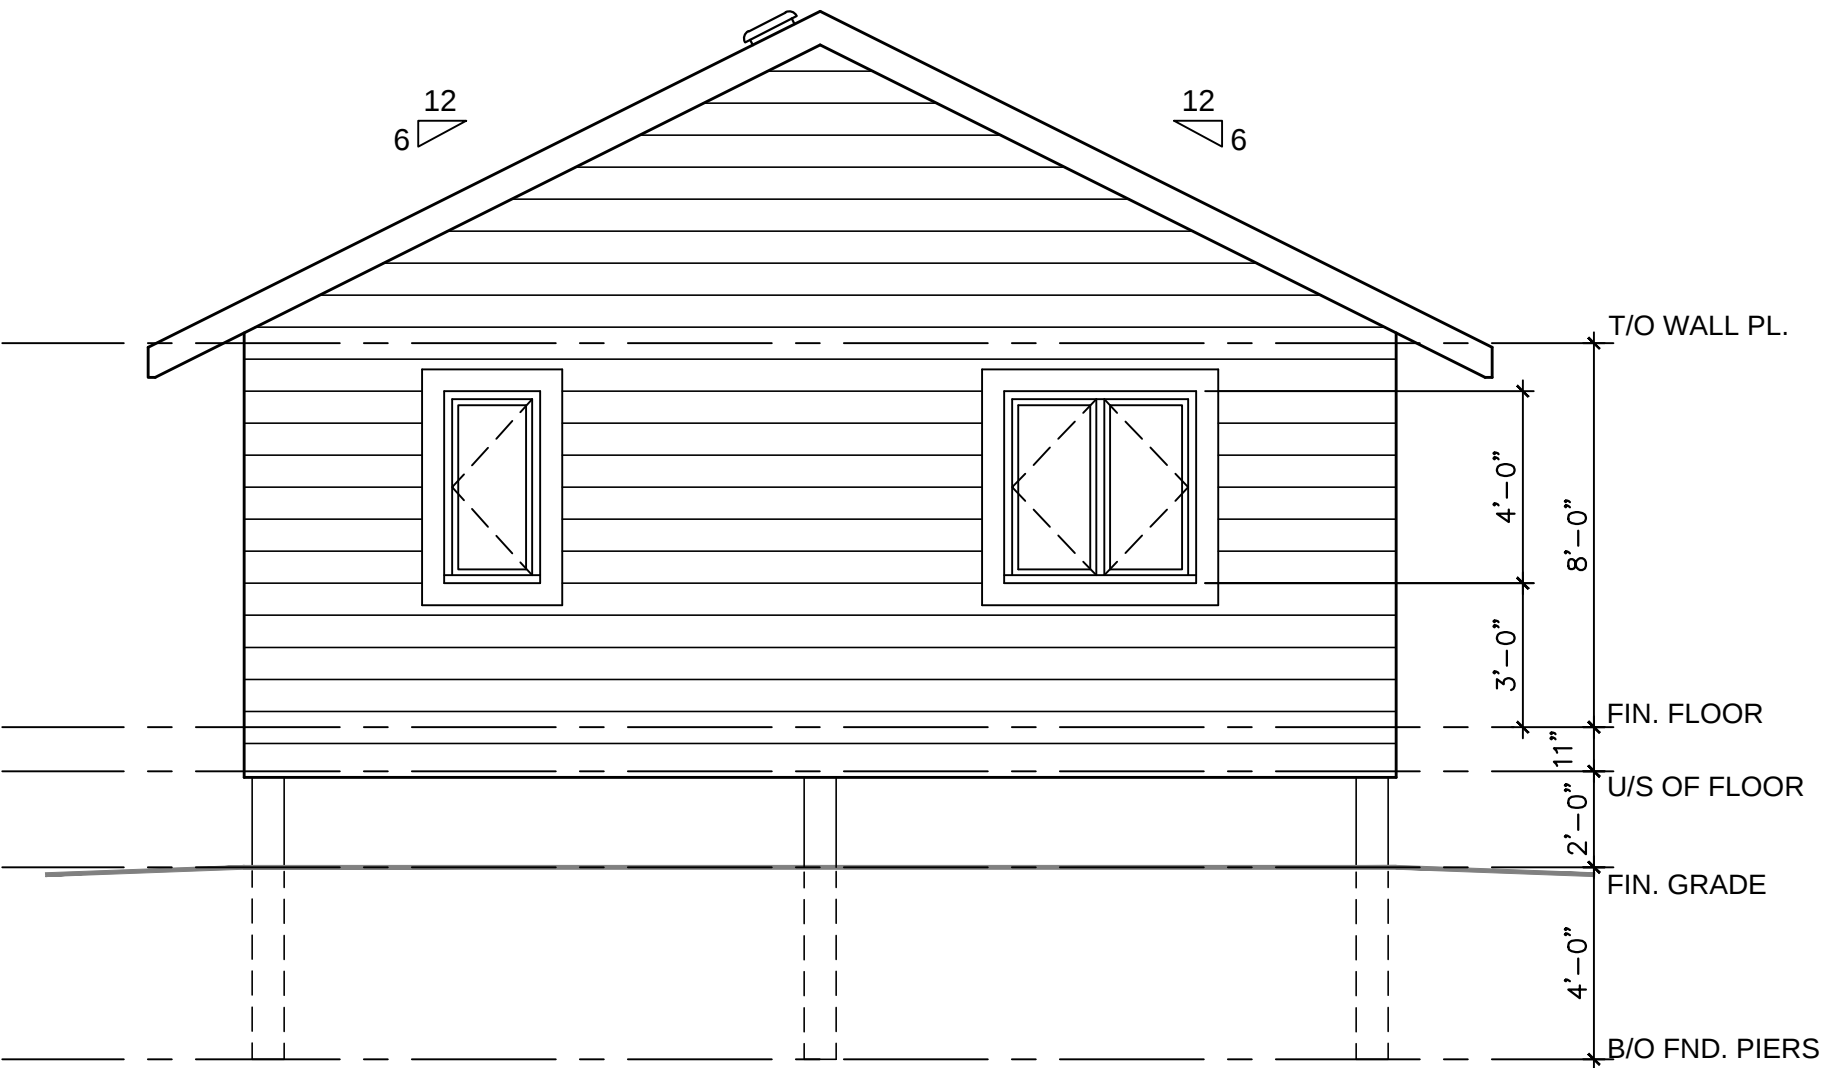

2
A-2
PROP. REAR ELEVATION
SCALE: 1/4"=1'-0"

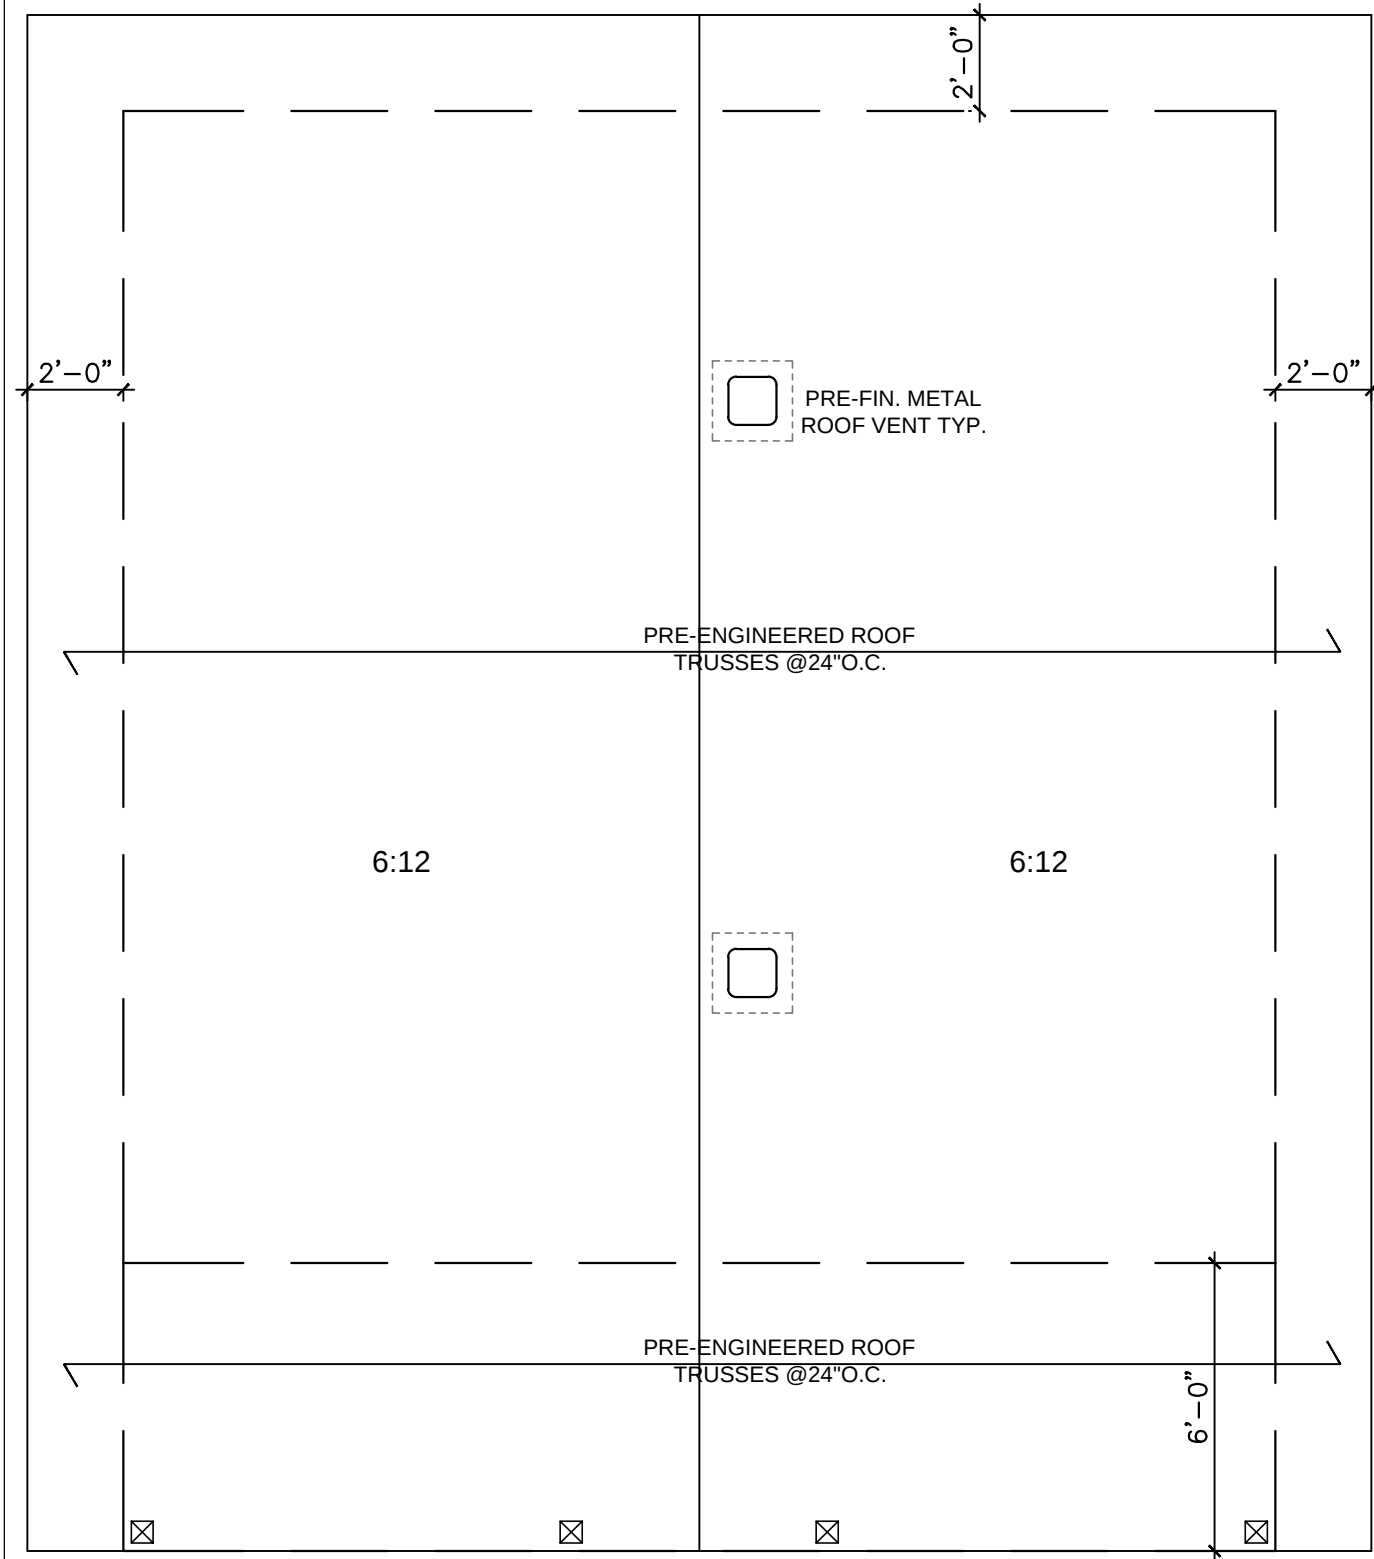

4
A-2
PROP. ROOF PLAN
SCALE: 1/4"=1'-0"

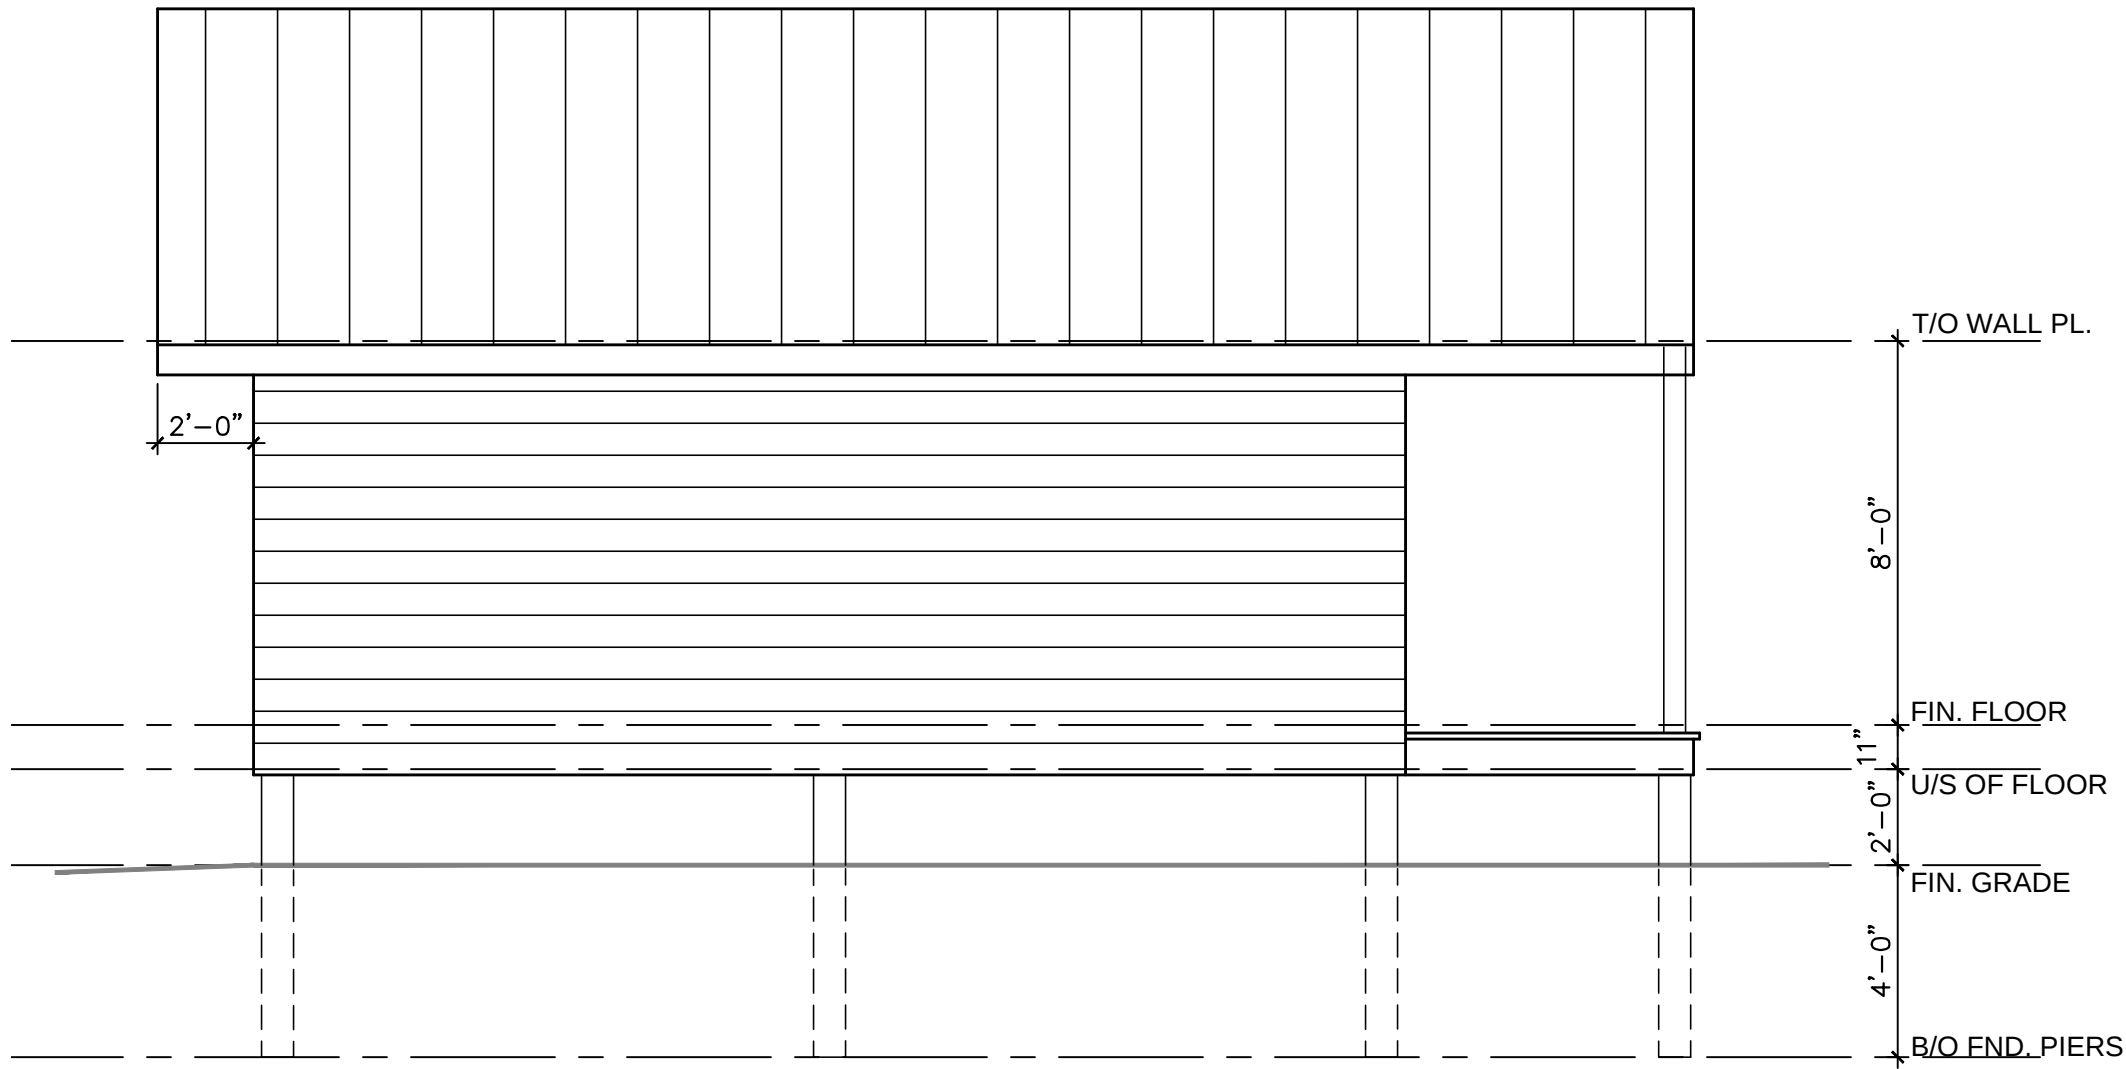

3
A-2
PROP. SIDE ELEVATIONS
SCALE: 1/4"=1'-0"

1	26/02/25	ISSUED FOR CLIENT REVIEW
No.	Date	Remarks
Revisions		

LDS PROPERTY NO.: 500211923010201

	x - KIA Stamp 03.TIF
--	----------------------

KENNETH ISAAC architect

9 Cudmore Rd
Oakville, Ontario, L6L 2Y4
Phone: (647) 801-5248

Project:	THOMAS S. MONSON CAMP HOST CABIN		
Drawing:	PROPOSED ELEVATIONS		
Proj. No.:	2025-01	Scale:	1/4" = 1'-0"
Date:	FEB 2025	Drwn:	DD Chkd: KI

Drawing No.:	A-2
--------------	-----

This drawing shall not be used for construction purposes unless countersigned by KENNETH ISAAC Architect INC.

A-3