


SCHEDULE				
PART	LOT	CONCESSION	PIN	AREA
1	PART OF LOT 28	19	PART OF 28350-0079(LT)	6800.4 Sq. m.
2				45.0 Sq. m.
3				12.6 Sq. m.
4				12.6 Sq. m.
5				45.0 Sq. m.
6				6800.4 Sq. m.

PLAN 45R-18018
 Received and deposited
April 29th, 2026
Clayton Townson
 Representative for the
 Land Registrar for the
 Land Titles Division of
 Peterborough (No.45)

PLAN OF SURVEY OF
PART OF LOT 28
CONCESSION 19
 GEOGRAPHIC TOWNSHIP OF HARVEY
 NOW IN THE
MUNICIPALITY OF TRENT LAKES
 COUNTY OF PETERBOROUGH
 SCALE 1 : 1000

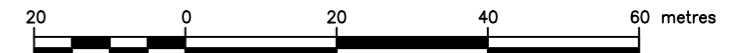

THE INTENDED PLOT SIZE OF THIS PLAN IS 609mm IN WIDTH BY 457mm IN HEIGHT WHEN PLOTTED AT A SCALE OF 1:1000
 J.D. BARNES LIMITED

METRIC DISTANCES AND/OR COORDINATES SHOWN ON THIS PLAN ARE IN METRES AND CAN BE CONVERTED TO FEET BY DIVIDING BY 0.3048.

NOTES
 BEARINGS ARE UTM GRID, DERIVED FROM OBSERVED REFERENCE POINTS A AND B, BY REAL TIME NETWORK (RTN) OBSERVATIONS, UTM ZONE 17, NAD83 (CSRS) (2010.0).
 DISTANCES ARE GROUND AND CAN BE CONVERTED TO GRID BY MULTIPLYING BY THE COMBINED SCALE FACTOR OF 1.000001.
 FOR BEARING COMPARISONS, A ROTATION OF 1°42'55" COUNTER-CLOCKWISE WAS APPLIED TO BEARINGS ON P1.
 FOR BEARING COMPARISONS, A ROTATION OF 1°41'55" COUNTER-CLOCKWISE WAS APPLIED TO BEARINGS ON P2.

- LEGEND**
- DENOTES SURVEY MONUMENT FOUND
 - DENOTES SURVEY MONUMENT SET
 - SIB DENOTES STANDARD IRON BAR
 - SSIB DENOTES SHORT STANDARD IRON BAR
 - IB DENOTES IRON BAR
 - RIB DENOTES ROUND IRON BAR
 - CM DENOTES CONCRETE MONUMENT
 - NI DENOTES NOT IDENTIFIED
 - SS DENOTES SMITH & SMITH OF LINDSAY LTD. O.L.S.
 - MEAS DENOTES MEASURED
 - CALC DENOTES CALCULATED
 - P1 DENOTES DEPOSITED HIGHWAY PLAN No. 310 DHO FILE: P-2457-6
 - P2 DENOTES PLAN 45R-3160

ALL SET SSIB AND PB MONUMENTS WERE USED DUE TO LACK OF OVERBURDEN AND/OR PROXIMITY OF UNDERGROUND UTILITIES IN ACCORDANCE WITH SECTION 11 (4) OF O.REG. 525/91.

SURVEYOR'S CERTIFICATE
 I CERTIFY THAT:
 1. THIS SURVEY AND PLAN ARE CORRECT AND IN ACCORDANCE WITH THE SURVEYS ACT, THE SURVEYORS ACT AND THE LAND TITLES ACT AND THE REGULATIONS MADE UNDER THEM.
 2. THE SURVEY WAS COMPLETED ON THE 6th DAY OF APRIL, 2026.

APRIL 7, 2026
 DATE

 GERALD G. HICKSON
 ONTARIO LAND SURVEYOR
 THIS PLAN OF SURVEY RELATES TO AOLS PLAN SUBMISSION FORM NUMBER V-108818

INTEGRATION DATA		
OBSERVED REFERENCE POINTS (ORPs): UTM ZONE 17, NAD83 (CSRS) (2010.0). COORDINATES TO RURAL ACCURACY PER SECTION 14 (2) OF O.REG 216/10.		
POINT ID	EASTING	NORTHING
ORP (A)	692 676.90	4 942 504.41
ORP (B)	692 631.57	4 942 727.69
COORDINATES CANNOT, IN THEMSELVES, BE USED TO RE-ESTABLISH CORNERS OR BOUNDARIES SHOWN ON THIS PLAN.		
THE RESULTANT TIE BETWEEN ORP (A) AND ORP (B) IS 227.83 N11°28'35"W		

COE FISHER CAMERON
LAND SURVEYORS
 A Division of J.D. Barnes Limited
 3 COMMERCE PLACE, UNIT 201, LINDSAY, ON K9V 0N5
 T: (705) 324-4152 F: (705) 324-8406 www.jdbarnes.com

SURVEYING
 MAPPING
 GIS

DRAWN BY: DBR	CHECKED BY: GGH	REFERENCE NO.: 26-17-011-00
DATED: 4/7/2026		PLOT DATE: 4/9/2026