



METRIC:
DISTANCES SHOWN ON THIS PLAN ARE IN METRES AND
CAN BE CONVERTED TO FEET BY DIVIDING BY 0.3048.

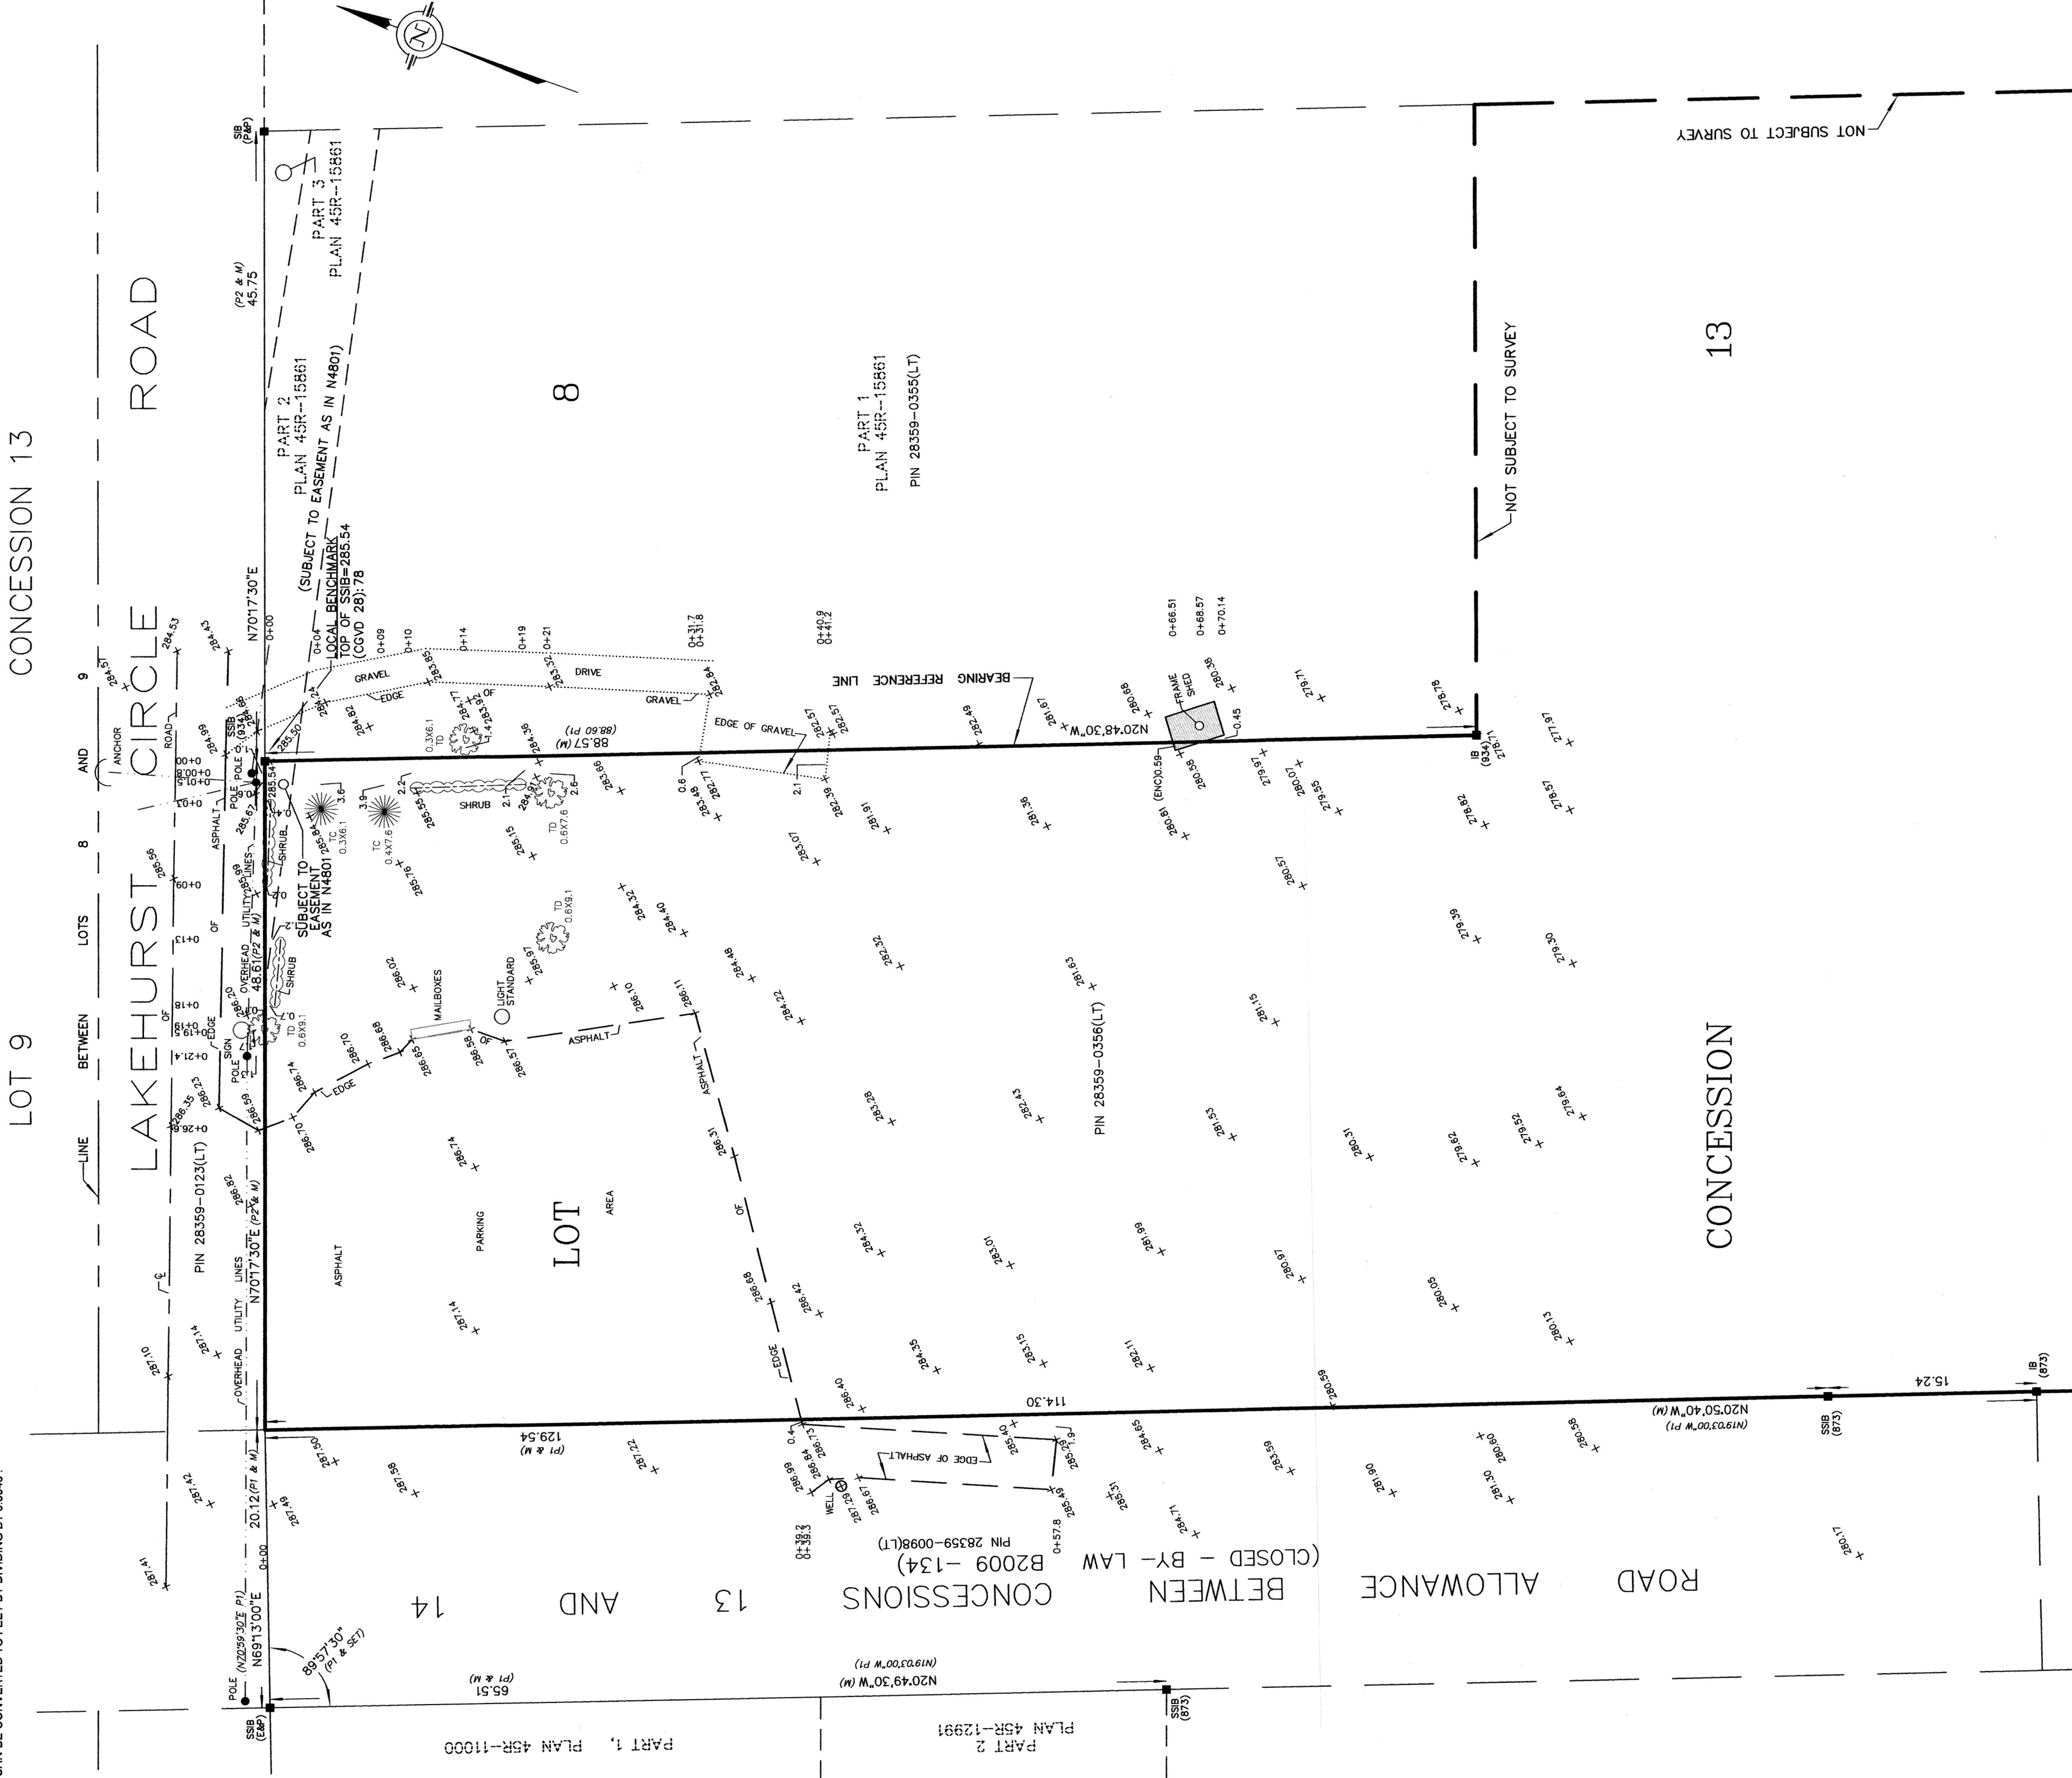

PLAN OF SURVEY OF
PART OF LOT 8
CONCESSION 13
GEOGRAPHIC TOWNSHIP OF HARVEY
MUNICIPALITY OF TRENT LAKES
COUNTY OF PETERBOROUGH

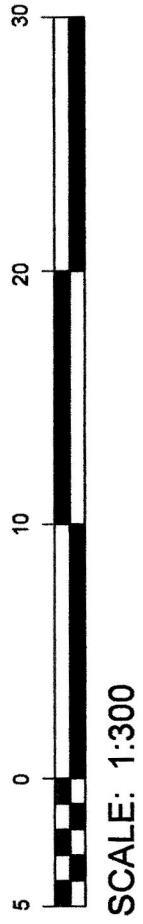

SURVEYOR'S CERTIFICATE

I CERTIFY THAT:

- 1) THIS SURVEY AND PLAN ARE CORRECT AND ARE IN ACCORDANCE WITH THE SURVEYS ACT, THE SURVEYORS ACT AND THE LAND TITLES ACT AND THE REGULATIONS MADE UNDER THEM.
- 2) THE SURVEY WAS COMPLETED ON 13 OCTOBER, 2024

SIGNED AT LAKEFIELD, ONTARIO
THIS 22nd DAY OF NOVEMBER, 2024

CHRISTOPHER E. MUSCLOW
ONTARIO LAND SURVEYOR

LEGEND

- DENOTES SURVEY MONUMENT, FOUND
- DENOTES SURVEY MONUMENT, PLANTED
- WIT DENOTES WITNESS
- SIB DENOTES STANDARD IRON BAR
- SSIB DENOTES SHORT STANDARD IRON BAR
- IB DENOTES IRON BAR
- RIB DENOTES ROUND IRON BAR
- M DENOTES MEASURED
- 334 DENOTES H.C. BISHOP, O.L.S.
- P&P DENOTES PIERCE & PIERCE, O.L.S.
- 873 DENOTES W.A. BENINGER, O.L.S.
- E&P DENOTES ELLIOTT & PARR, O.L.S.
- P1 DENOTES PLAN 45R-14801
- P2 DENOTES PLAN 45R-15861
- CGVD(28)/78 DENOTES CANADIAN GEODETIC VERTICAL DATUM OF 1928
- 1978 ADJUSTMENT
- TD 0.616/1 DENOTES DECIDUOUS TREE (DIAM BY DRIP LINE)
- TC 0.336/1 DENOTES CONIFEROUS TREE (DIAM BY DRIP LINE)
- ENC. DENOTES ENCROACHMENT

BEARINGS SHOWN HEREON ARE ASTROMOMIC DERIVED FROM THE WESTERLY
LIMIT OF PART 1, PLAN 45R-15861 HAVING A BEARING OF N20°48'30"W

CONCESSION

13

ASSOCIATION OF ONTARIO
LAND SURVEYORS
PLAN SUBMISSION FORM
V-62378



THIS PLAN IS NOT VALID
UNLESS IT IS AN EMBOSSED
ORIGINAL COPY
ISSUED BY THE SURVEYOR
In accordance with
Regulation 1026, Section 28(3).



JBF SURVEYORS

JBF SURVEYORS
3177 LAKEFIELD ROAD, BOX 70
LAKEFIELD, ON K0L 2H0
PHONE: 705-652-6198
INFO@JBF.SURVEYORS.COM
WWW.JBF.SURVEYORS.COM

NOTE: NO PERSON MAY COPY, REPRODUCE, DISTRIBUTE OR ALTER THIS PLAN IN WHOLE
OR IN PART WITHOUT THE WRITTEN PERMISSION OF JBF SURVEYORS.

© JBF SURVEYORS 2024

PROJ. # 9536