


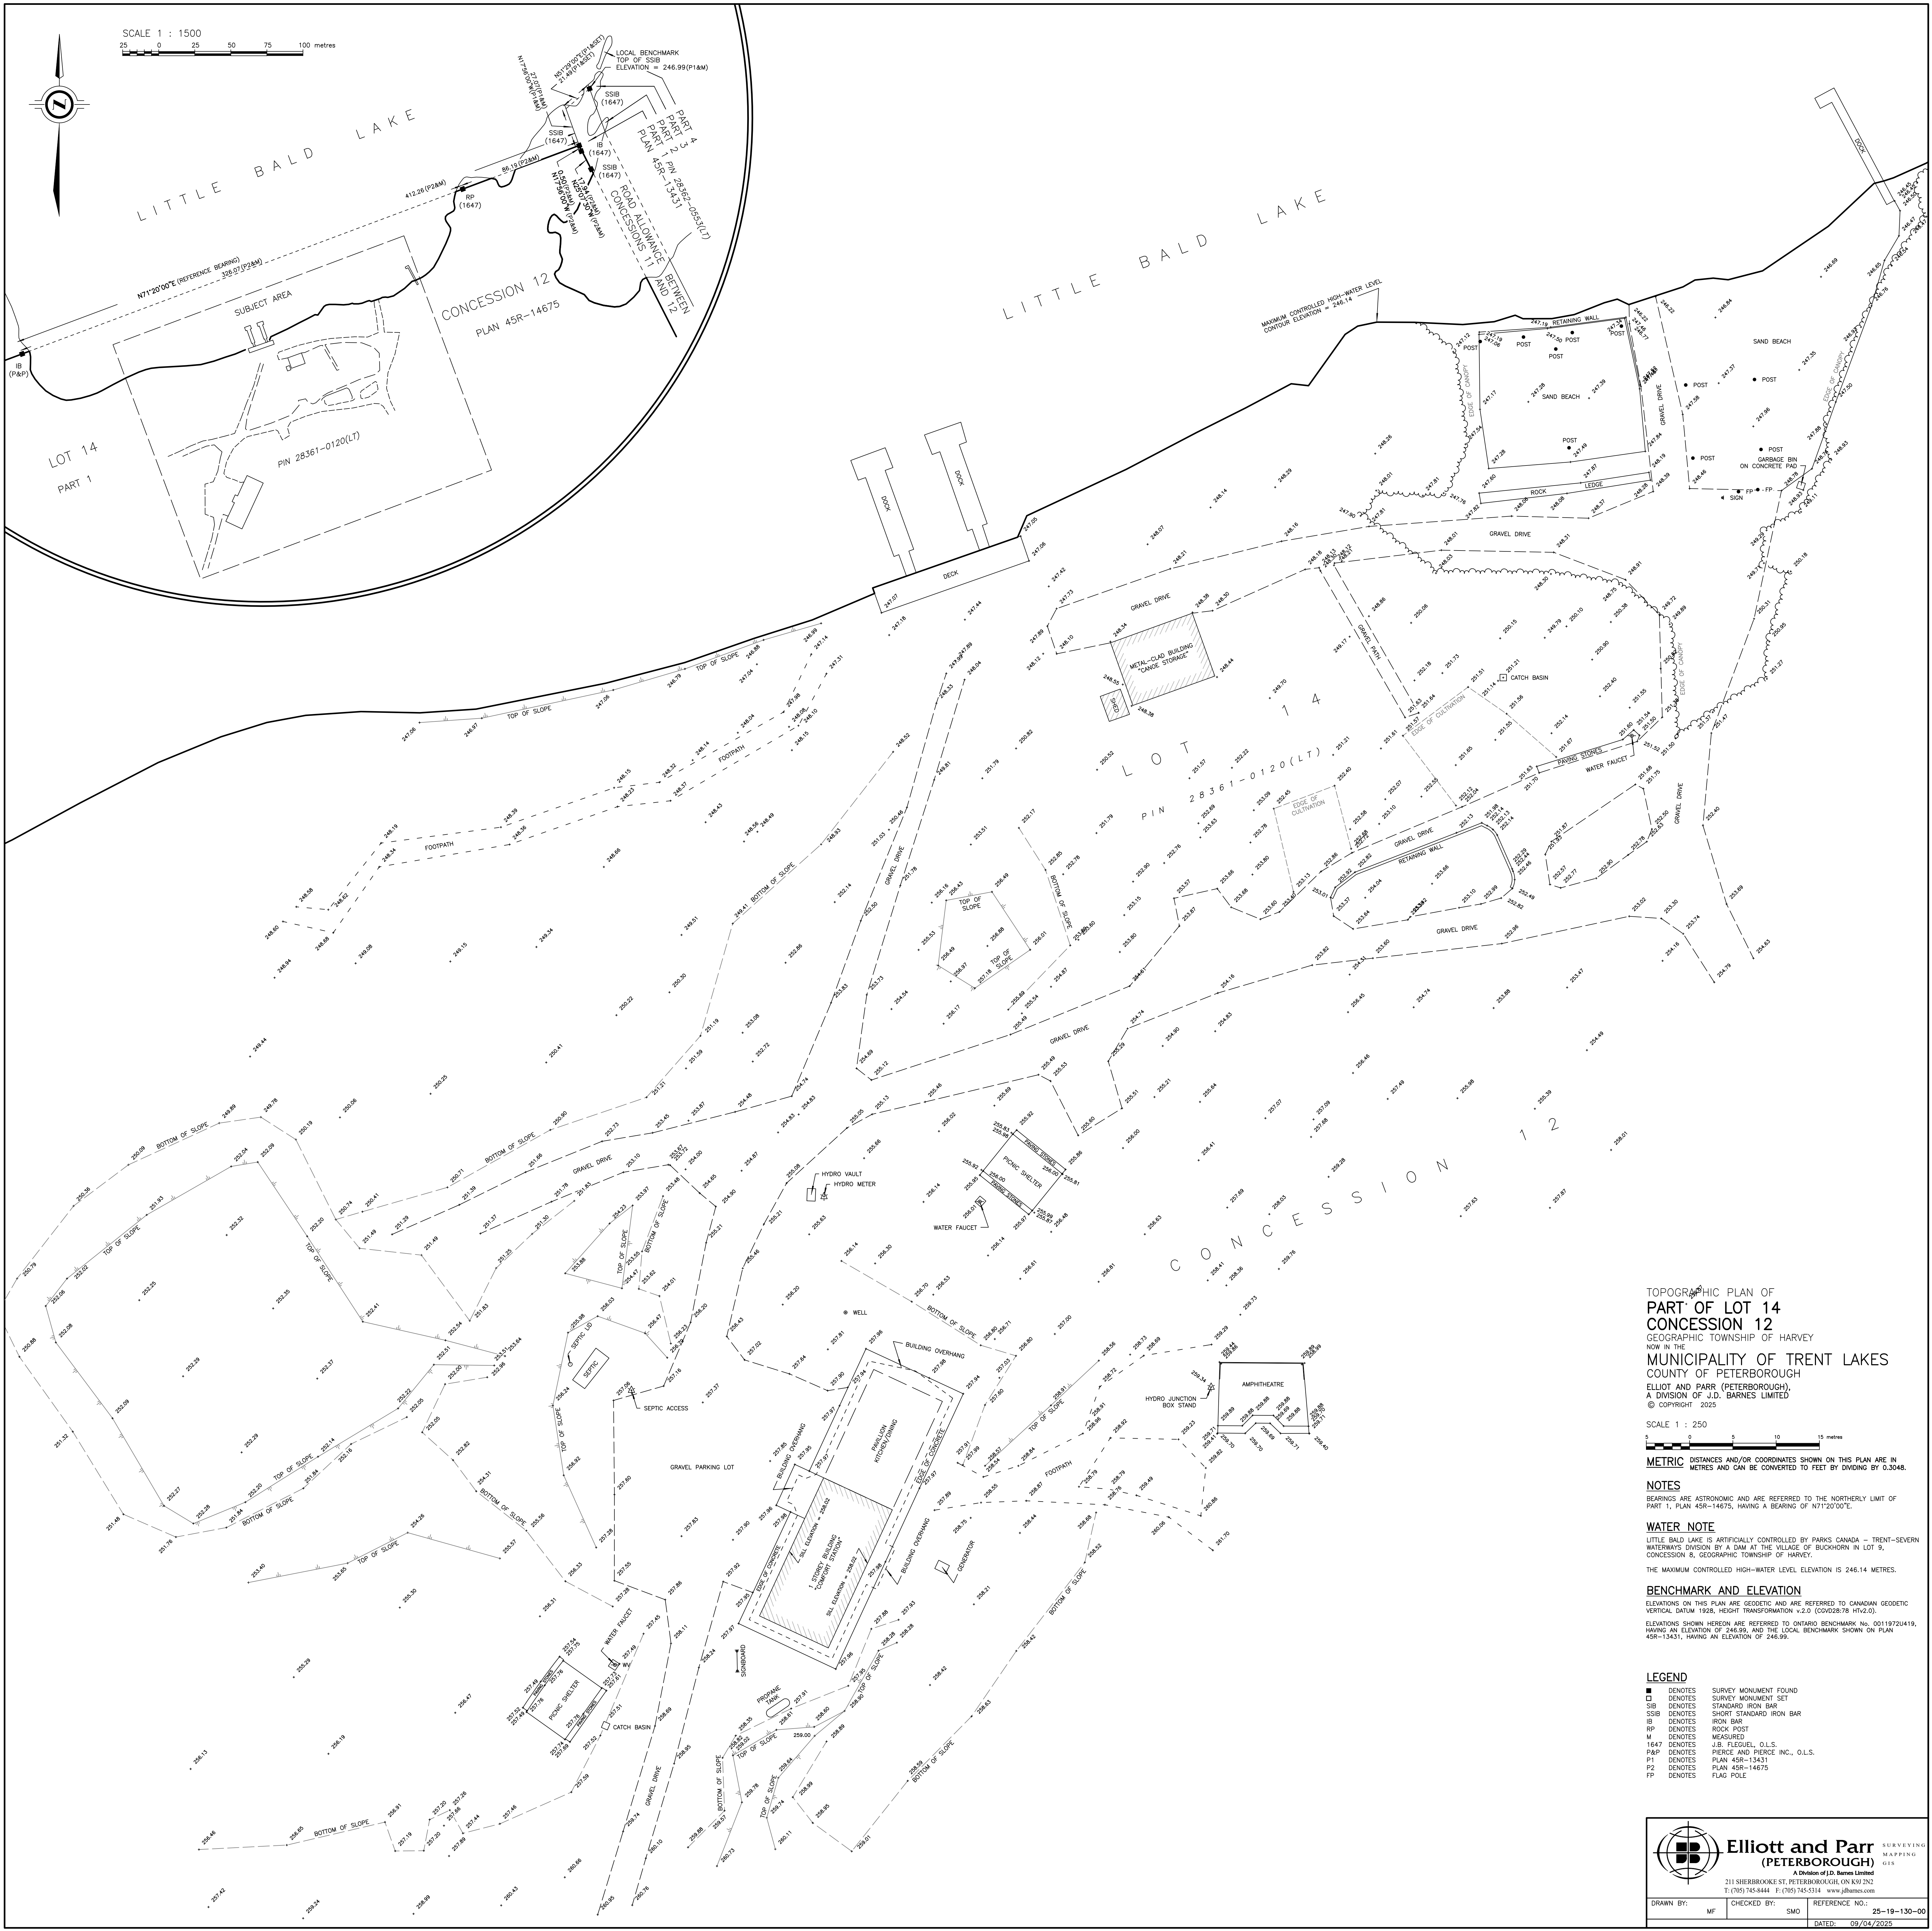

TOPOGRAPHIC PLAN OF
PART OF LOT 14
CONCESSION 12
GEOGRAPHIC TOWNSHIP OF HARVEY
NOW IN THE
MUNICIPALITY OF TRENT LAKES
COUNTY OF PETERBOROUGH
ELLIOT AND PARR (PETERBOROUGH),
A DIVISION OF J.D. BARNES LIMITED
© COPYRIGHT 2025



METRIC DISTANCES AND/OR COORDINATES SHOWN ON THIS PLAN ARE IN METRES AND CAN BE CONVERTED TO FEET BY DIVIDING BY 0.3048.

NOTES

BEARINGS ARE ASTROMONIC AND ARE REFERRED TO THE NORTHERLY LIMIT OF PART 1, PLAN 45R-14675, HAVING A BEARING OF N71°20'00"E.

WATER NOTE

LITTLE BALD LAKE IS ARTIFICIALLY CONTROLLED BY PARKS CANADA - TRENT-SEVERN WATERWAYS DIVISION BY A DAM AT THE VILLAGE OF BUCKHORN IN LOT 9, CONCESSION 8, GEOGRAPHIC TOWNSHIP OF HARVEY.

THE MAXIMUM CONTROLLED HIGH-WATER LEVEL ELEVATION IS 246.14 METRES.


BENCHMARK AND ELEVATION

ELEVATIONS ON THIS PLAN ARE GEODETIC AND ARE REFERRED TO CANADIAN GEODETIC VERTICAL DATUM 1928, HEIGHT TRANSFORMATION v2.0 (CGVD28-78 HTv2.0).

ELEVATIONS SHOWN HEREON ARE REFERRED TO ONTARIO BENCHMARK No. 0011972U419, HAVING AN ELEVATION OF 246.99, AND THE LOCAL BENCHMARK SHOWN ON PLAN 45R-13431, HAVING AN ELEVATION OF 246.99.

LEGEND

- | | | |
|------|---------|---------------------------------|
| ■ | DENOTES | SURVEY MONUMENT FOUND |
| □ | DENOTES | SURVEY MONUMENT SET |
| SSIB | DENOTES | STANDARD IRON BAR |
| SSIB | DENOTES | SHORT STANDARD IRON BAR |
| IB | DENOTES | IRON BAR |
| RP | DENOTES | ROCK POST |
| M | DENOTES | MEASURED |
| 1647 | DENOTES | J.B. FLEQUEL, O.L.S. |
| P&P | DENOTES | PIERCE AND PIERCE, INC., O.L.S. |
| P1 | DENOTES | PLAN 45R-13431 |
| P2 | DENOTES | PLAN 45R-14675 |
| FP | DENOTES | FLAG POLE |

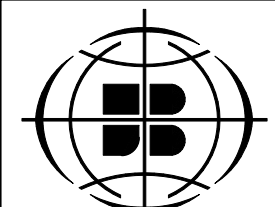

Elliott and Parr
(PETERBOROUGH)
A Division of J.D. Barnes Limited
211 SHERBROOKE ST. PETERBOROUGH, ON K2H 2N2
T: (705) 745-8444 F: (705) 745-5314 www.elliottandparr.com

DRAWN BY:	MF	CHECKED BY:	SMD	REFERENCE NO.:	25-19-130-00
				DATED:	09/04/2025