


SALMON LAKE

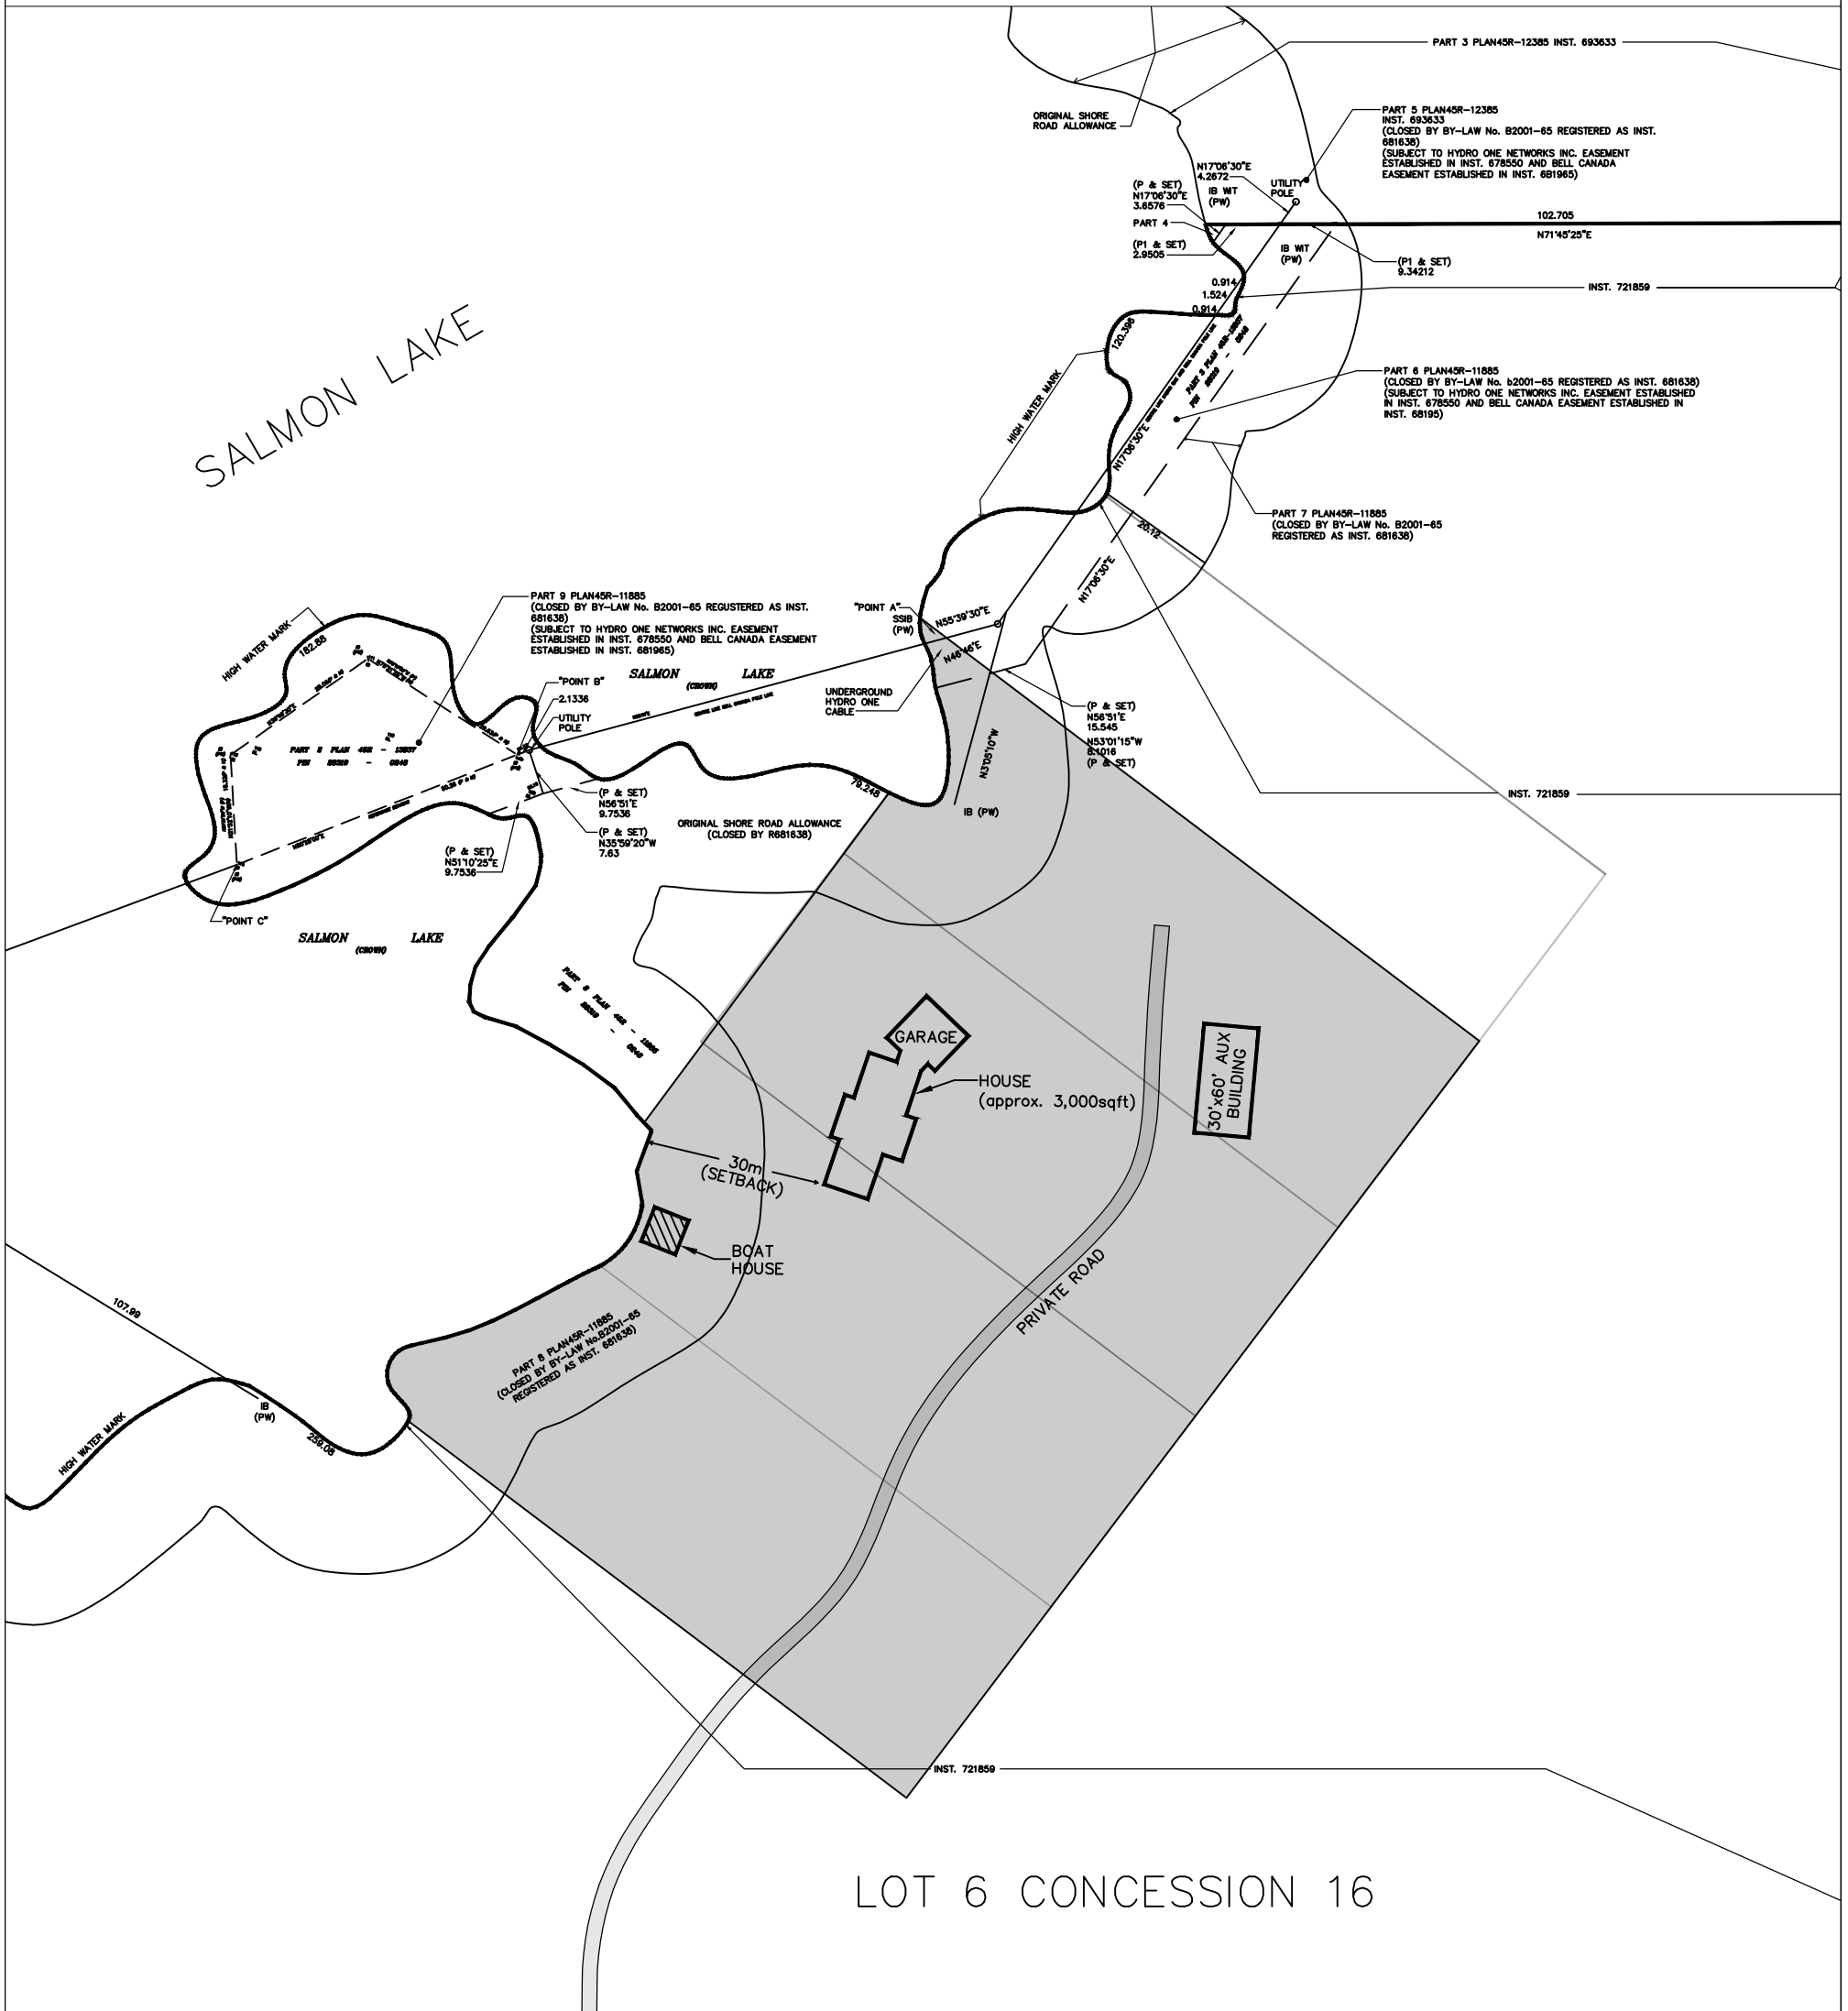

LOT 6 CONCESSION 16